



studio: Minska st 65/261; 03-828 Warsaw, Poland

www.gbd.com.pl

This drawing and its inherited concepts are the sole property of GREEN BEAM DESIGN. Therefore, neither it, nor any portion thereof, may be disclosed or reproduced in any manner without the express consent of said owner. Possession of this drawing does not constitute ownership. This illustration represents visual concept only. It does not imply structural suitability or fitness. Its creator takes no responsibility for its safe execution. These concepts are intended for this production only and may not be used for any other.

THIS DESIGN IS COPYRIGHT PROTECTED

LEGEND:


Symbol	Name	Count
	Follow Spot	1
	Robin Pointe	24
	MAC Quantum Profile	10
	Robin LEDWash 800	24
	CLF Ares	14
	Tambora Linear 100	12
	SunBlast 3000 FC	8
	Blinder 4-lite	10

EQUIPMENT SUPPLIER


REVISION INFO

REMARKS


PRODUCTION	Light Plot 2024		
	VENUE	CITY	SHOW DATE
DRAWING TITLE	FRONT view		
ARTIST	Agnieszka Chylińska		
LIGHTING designer	Michał Parzych +48 662 240 734 mparzych@gbd.com.pl	DIRECTOR	REVISION:
		PRINT	A1
SET designer		SCALE	1:25
		REVISION DATE	09.11.2023
DRAWN BY	Michał Parzych	PAGE	1 of 4

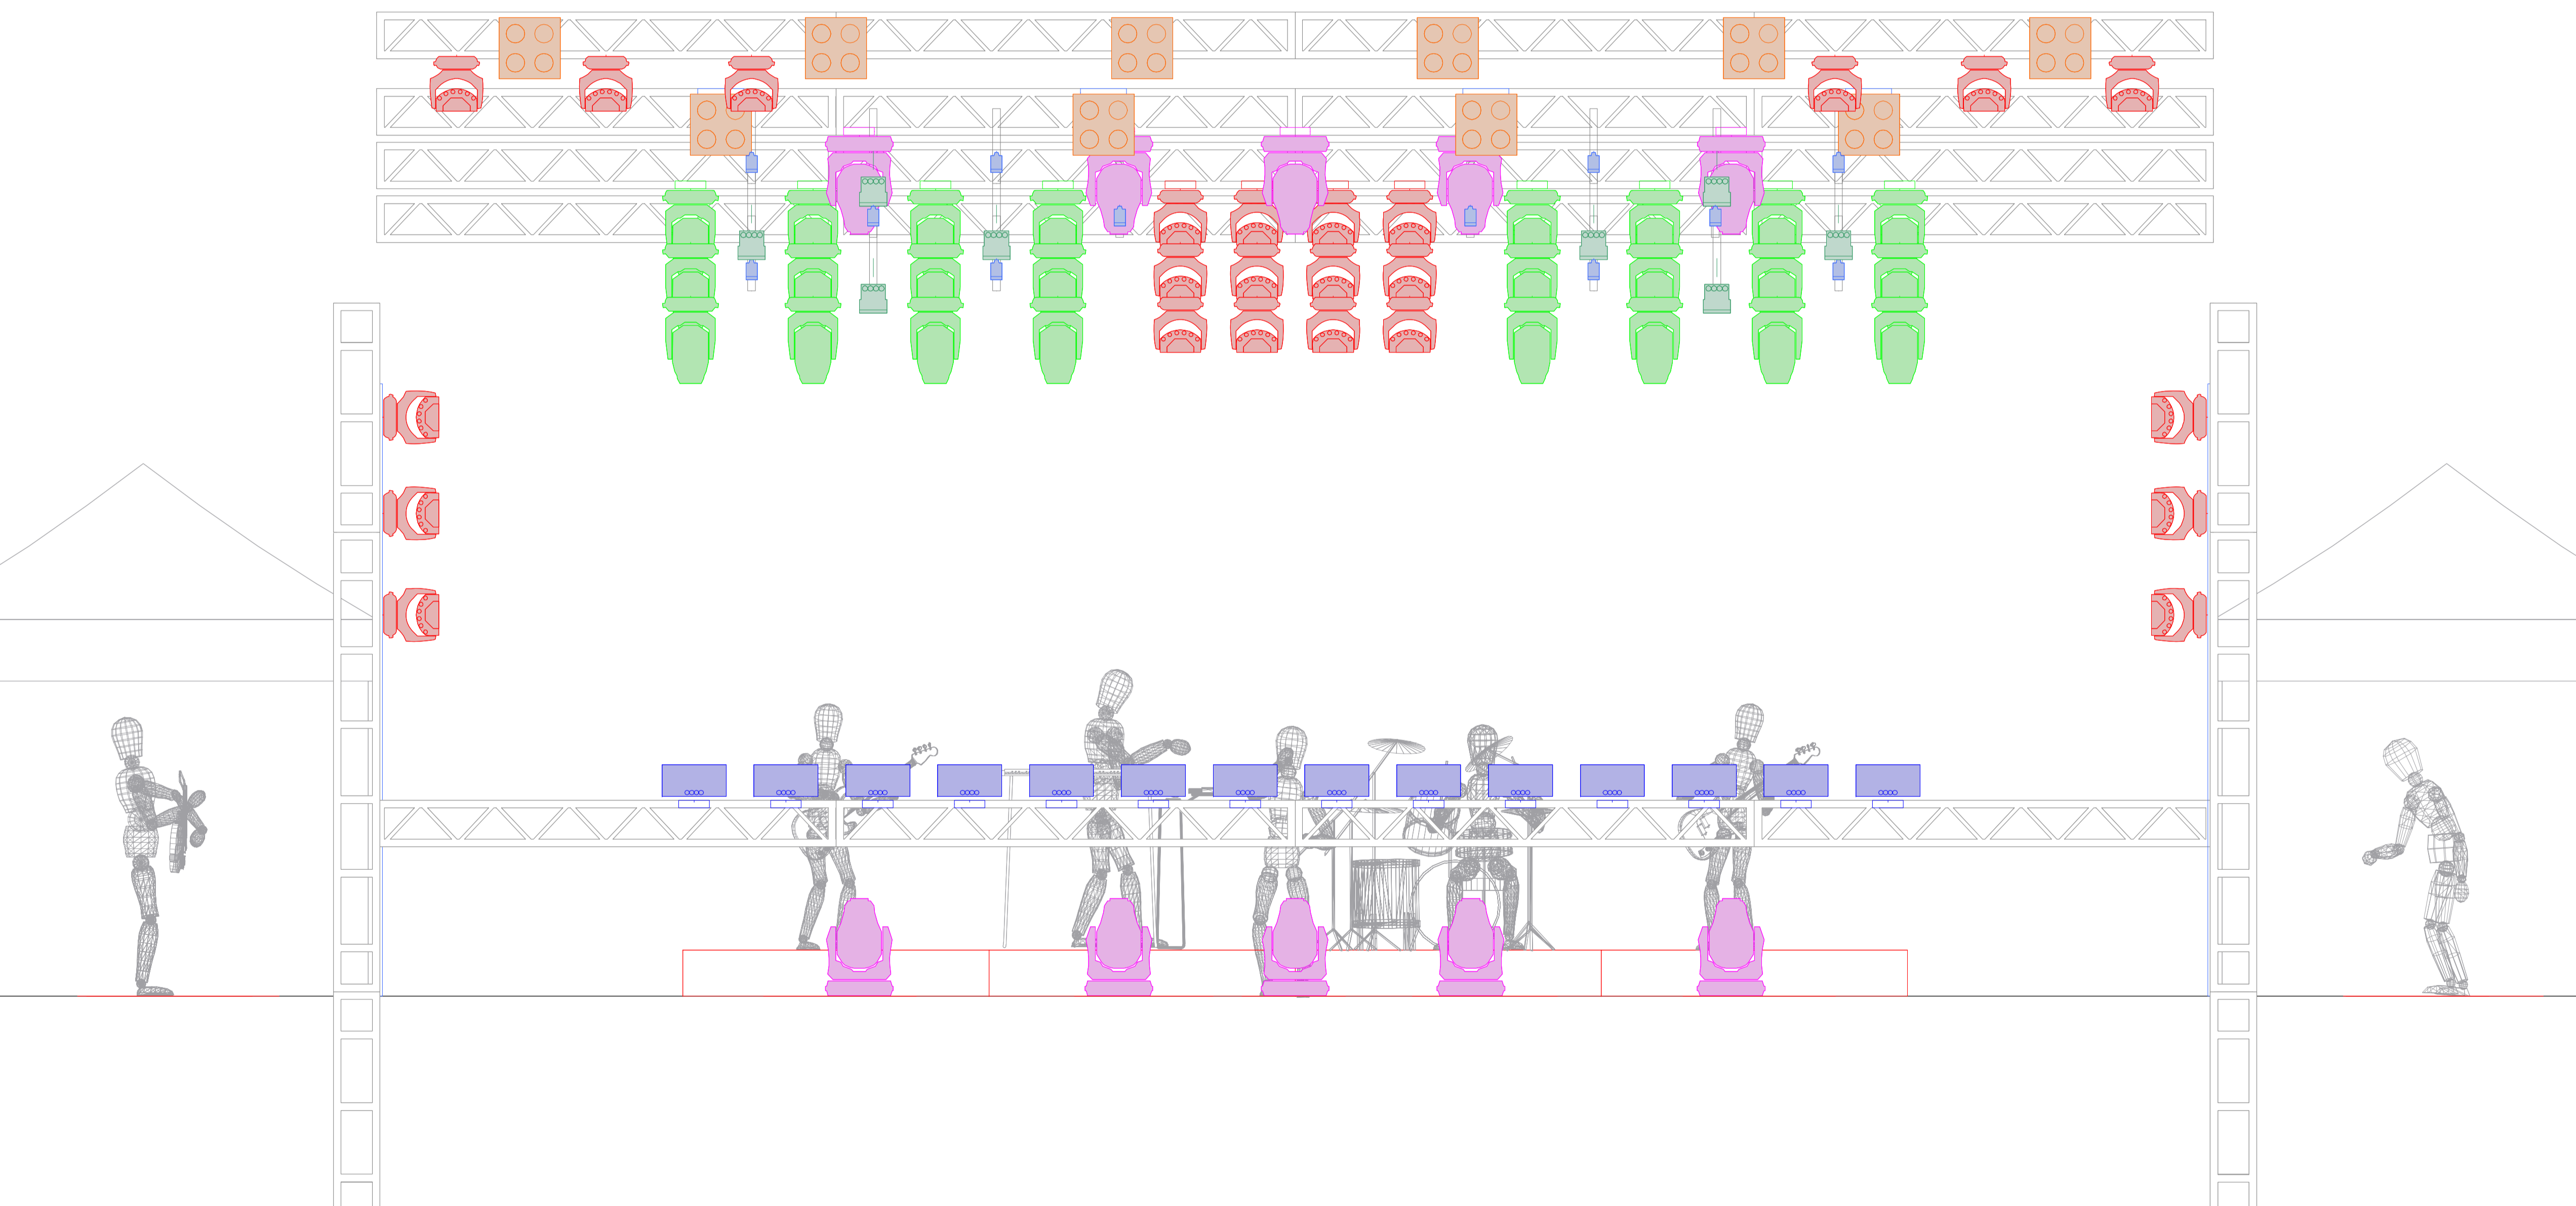

Midas Heritage HD96-24 or Yamaha CL 5 / QL 5 GrandMA2/3 Light Mode 2

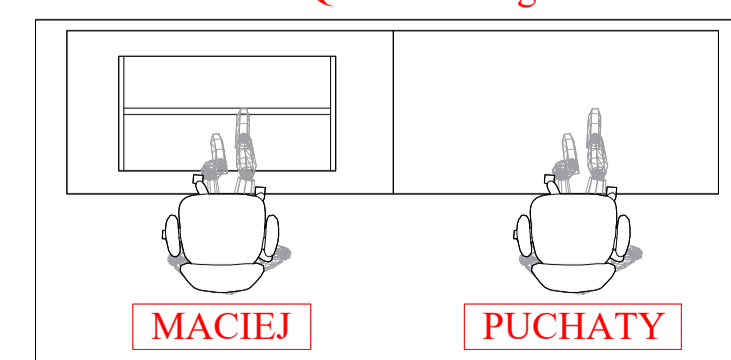

FOH Space
5m x 3m
LightDesigner and Sound Engineer
on the same level

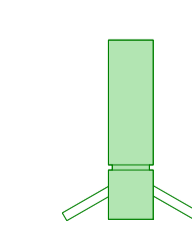



studio: Minska st 65/261; 03-828 Warsaw, Poland


www.gbd.com.pl

This drawing and its inherited concepts are the sole property of GREEN BEAM DESIGN. Therefore, neither it, nor any portion thereof, may be disclosed or reproduced in any manner without the express consent of said owner. Possession of this drawing does not constitute ownership. This illustration represents visual concept only. It does not imply structural suitability or fitness. Its creator takes no responsibility for its safe execution. These concepts are intended for this production only and may not be used for any other.

THIS DESIGN IS COPYRIGHT PROTECTED

LEGEND:

Symbol	Name	Count
	Follow Spot	1
	Robin Pointe	24
	MAC Quantum Profile	10
	Robin LEDWash 800	24
	CLF Ares	14
	Tambora Linear 100	12
	SunBlast 3000 FC	8
	Blinder 4-lite	10

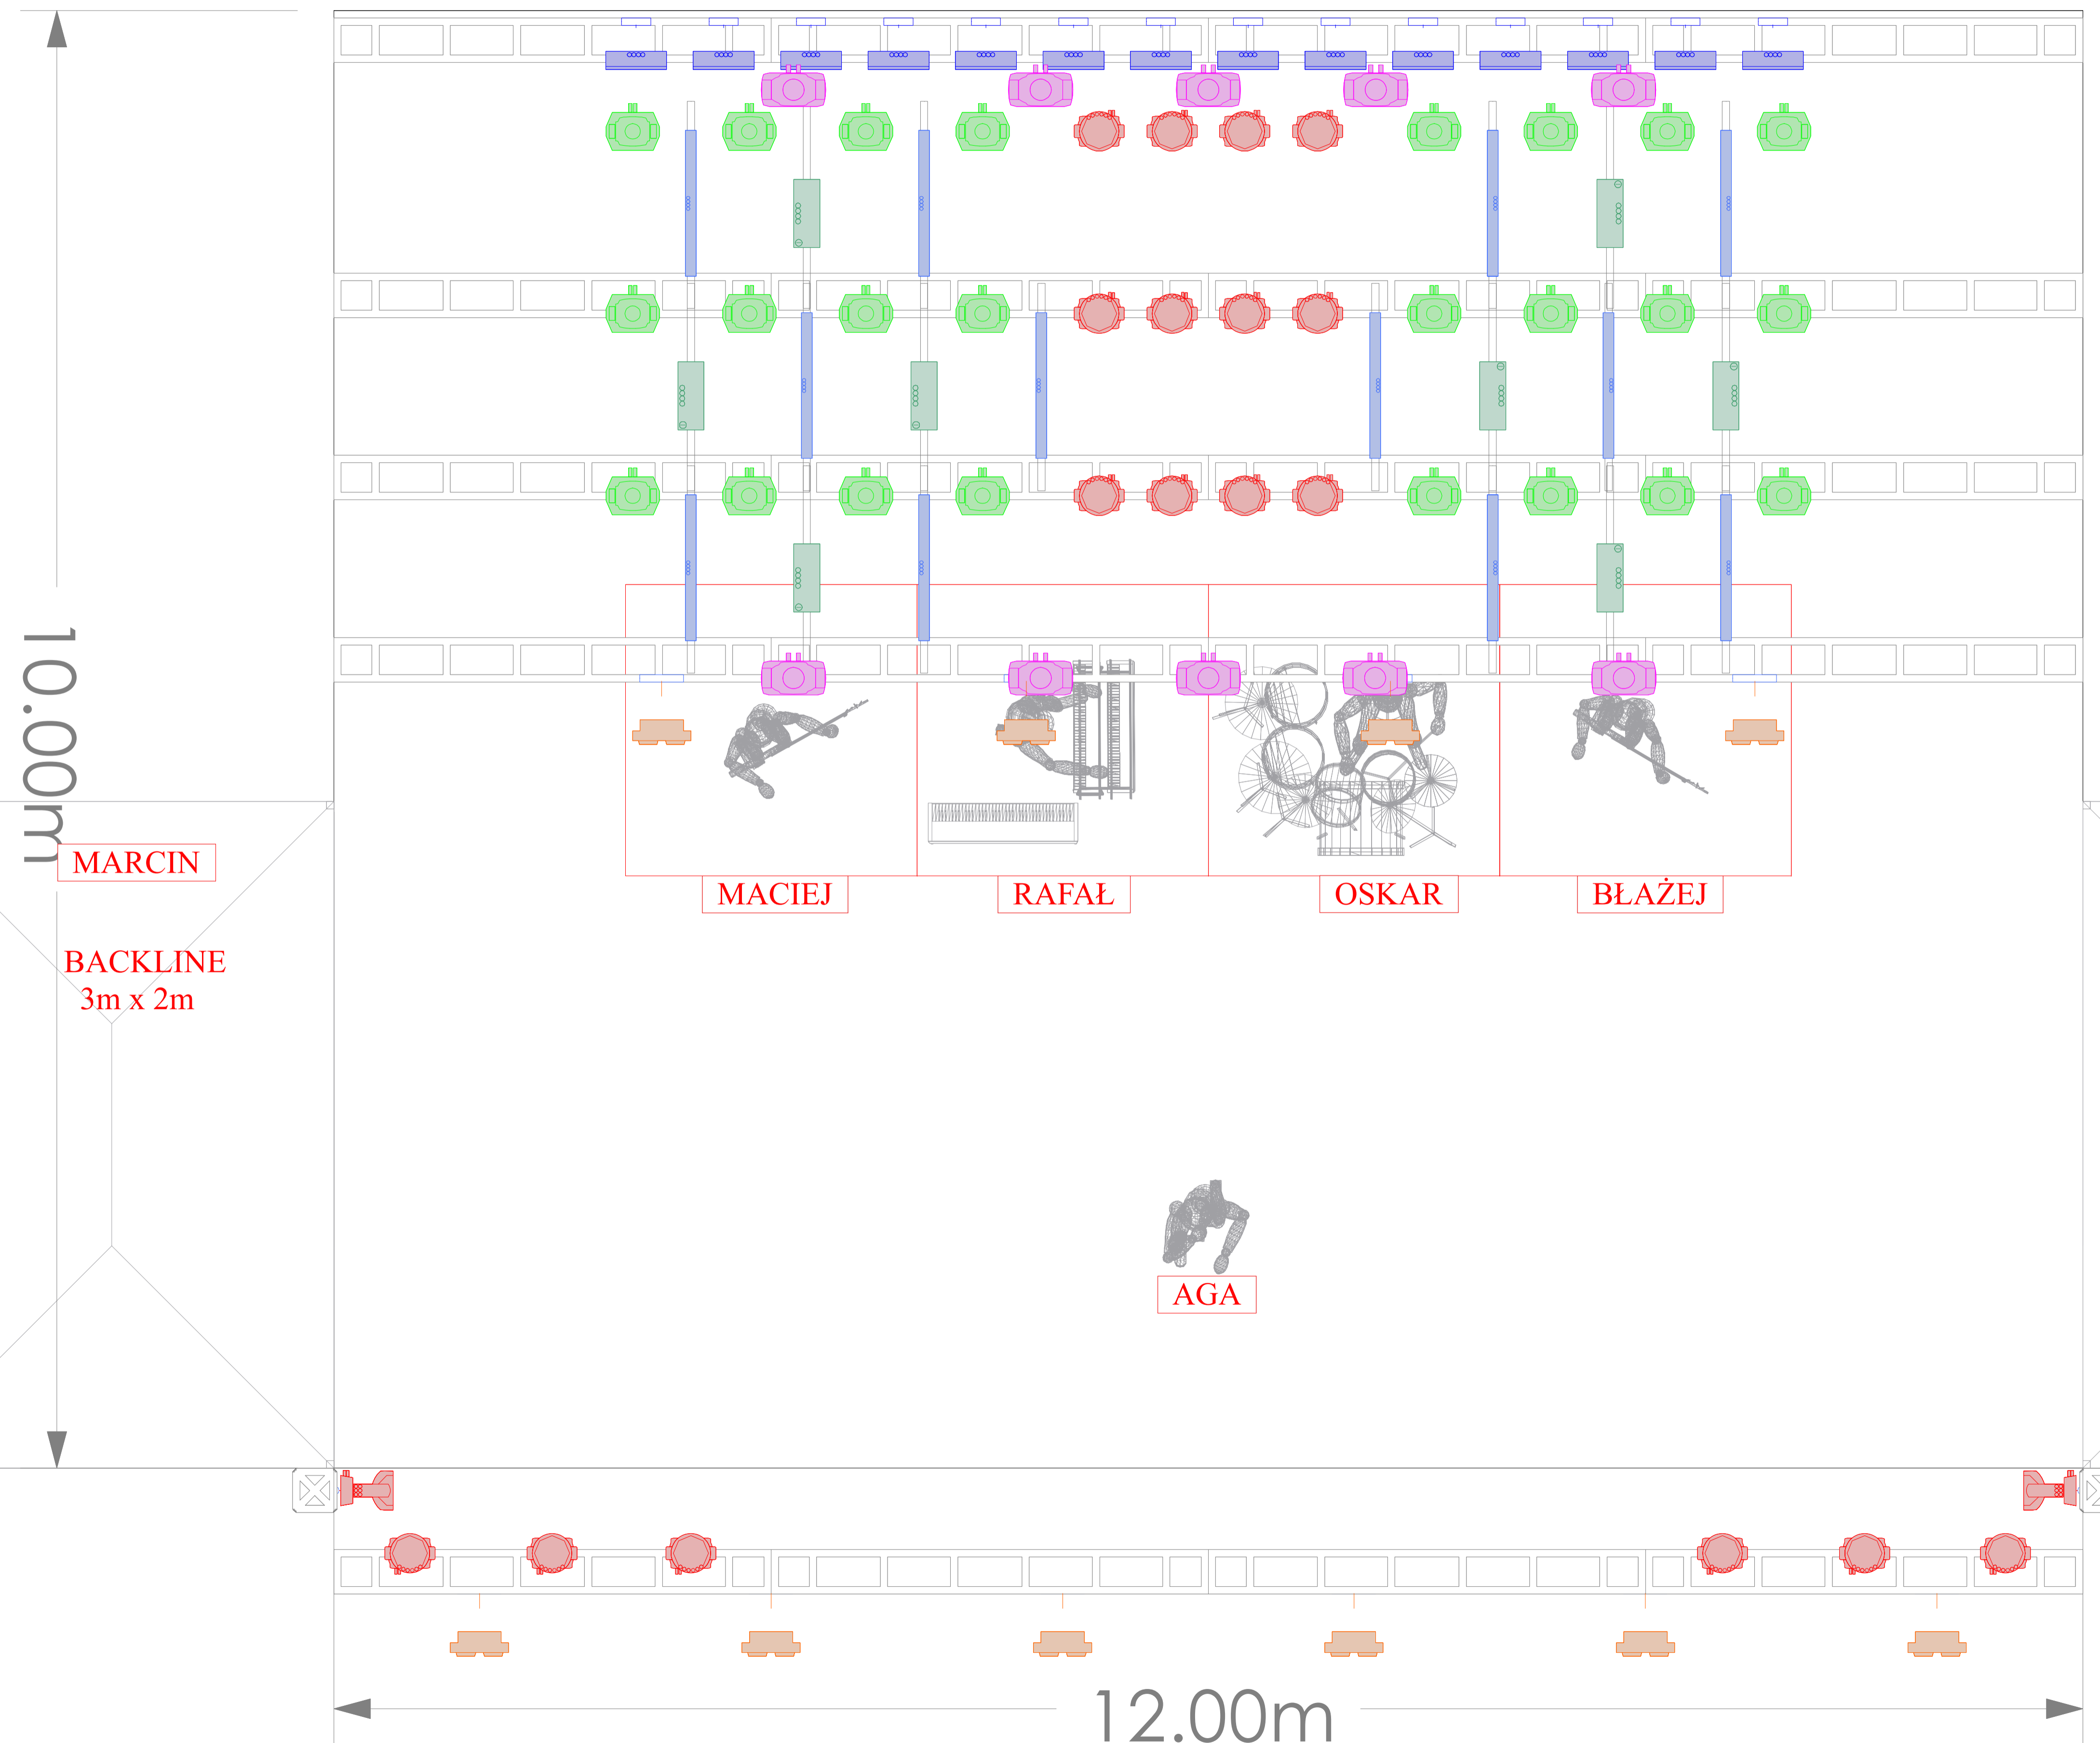

EQUIPMENT SUPPLIER

REVISION INFO

REMARKS

PRODUCTION	Light Plot 2024		
	VENUE	CITY	SHOW DATE
DRAWING TITLE	TOP view		
ARTIST	Agnieszka Chylińska		
LIGHTING designer	Michał Parzych +48 662 240 734 mparzych@gbd.com.pl	DIRECTOR	REVISION:
		PRINT	A1
SET designer		SCALE	1:25
		REVISION DATE	09.11.2023
DRAWN BY	Michał Parzych	PAGE	2 of 4



studio: Minska st 65/261; 03-828 Warsaw, Poland

www.gbd.com.pl

This drawing and its inherited concepts are the sole property of GREEN BEAM DESIGN. Therefore, neither it, nor any portion thereof, may be disclosed or reproduced in any manner without the express consent of said owner. Possession of this drawing does not constitute ownership.

This illustration represents visual concept only. It does not imply structural suitability or fitness. Its creator takes no responsibility for its safe execution.

These concepts are intended for this production only and may not be used for any other.

THIS DESIGN IS COPYRIGHT PROTECTED

LEGEND:


Symbol	Name	Count
	Follow Spot	1
	Robin Pointe	24
	MAC Quantum Profile	10
	Robin LEDWash 800	24
	CLF Ares	14
	Tambora Linear 100	12
	SunBlast 3000 FC	8
	Blinder 4-lite	10

EQUIPMENT SUPPLIER

REVISION INFO

REMARKS

PRODUCTION	Light Plot 2024		
	VENUE	CITY	SHOW DATE
DRAWING TITLE	SIDE view		
ARTIST	Agnieszka Chylińska		
LIGHTING designer	Michał Parzych +48 662 240 734 mparzych@gbd.com.pl	DIRECTOR	REVISION:
		PRINT	A1
SET designer		SCALE	1:25
		REVISION DATE	09.11.2023
DRAWN BY	Michał Parzych	PAGE	3 of 4

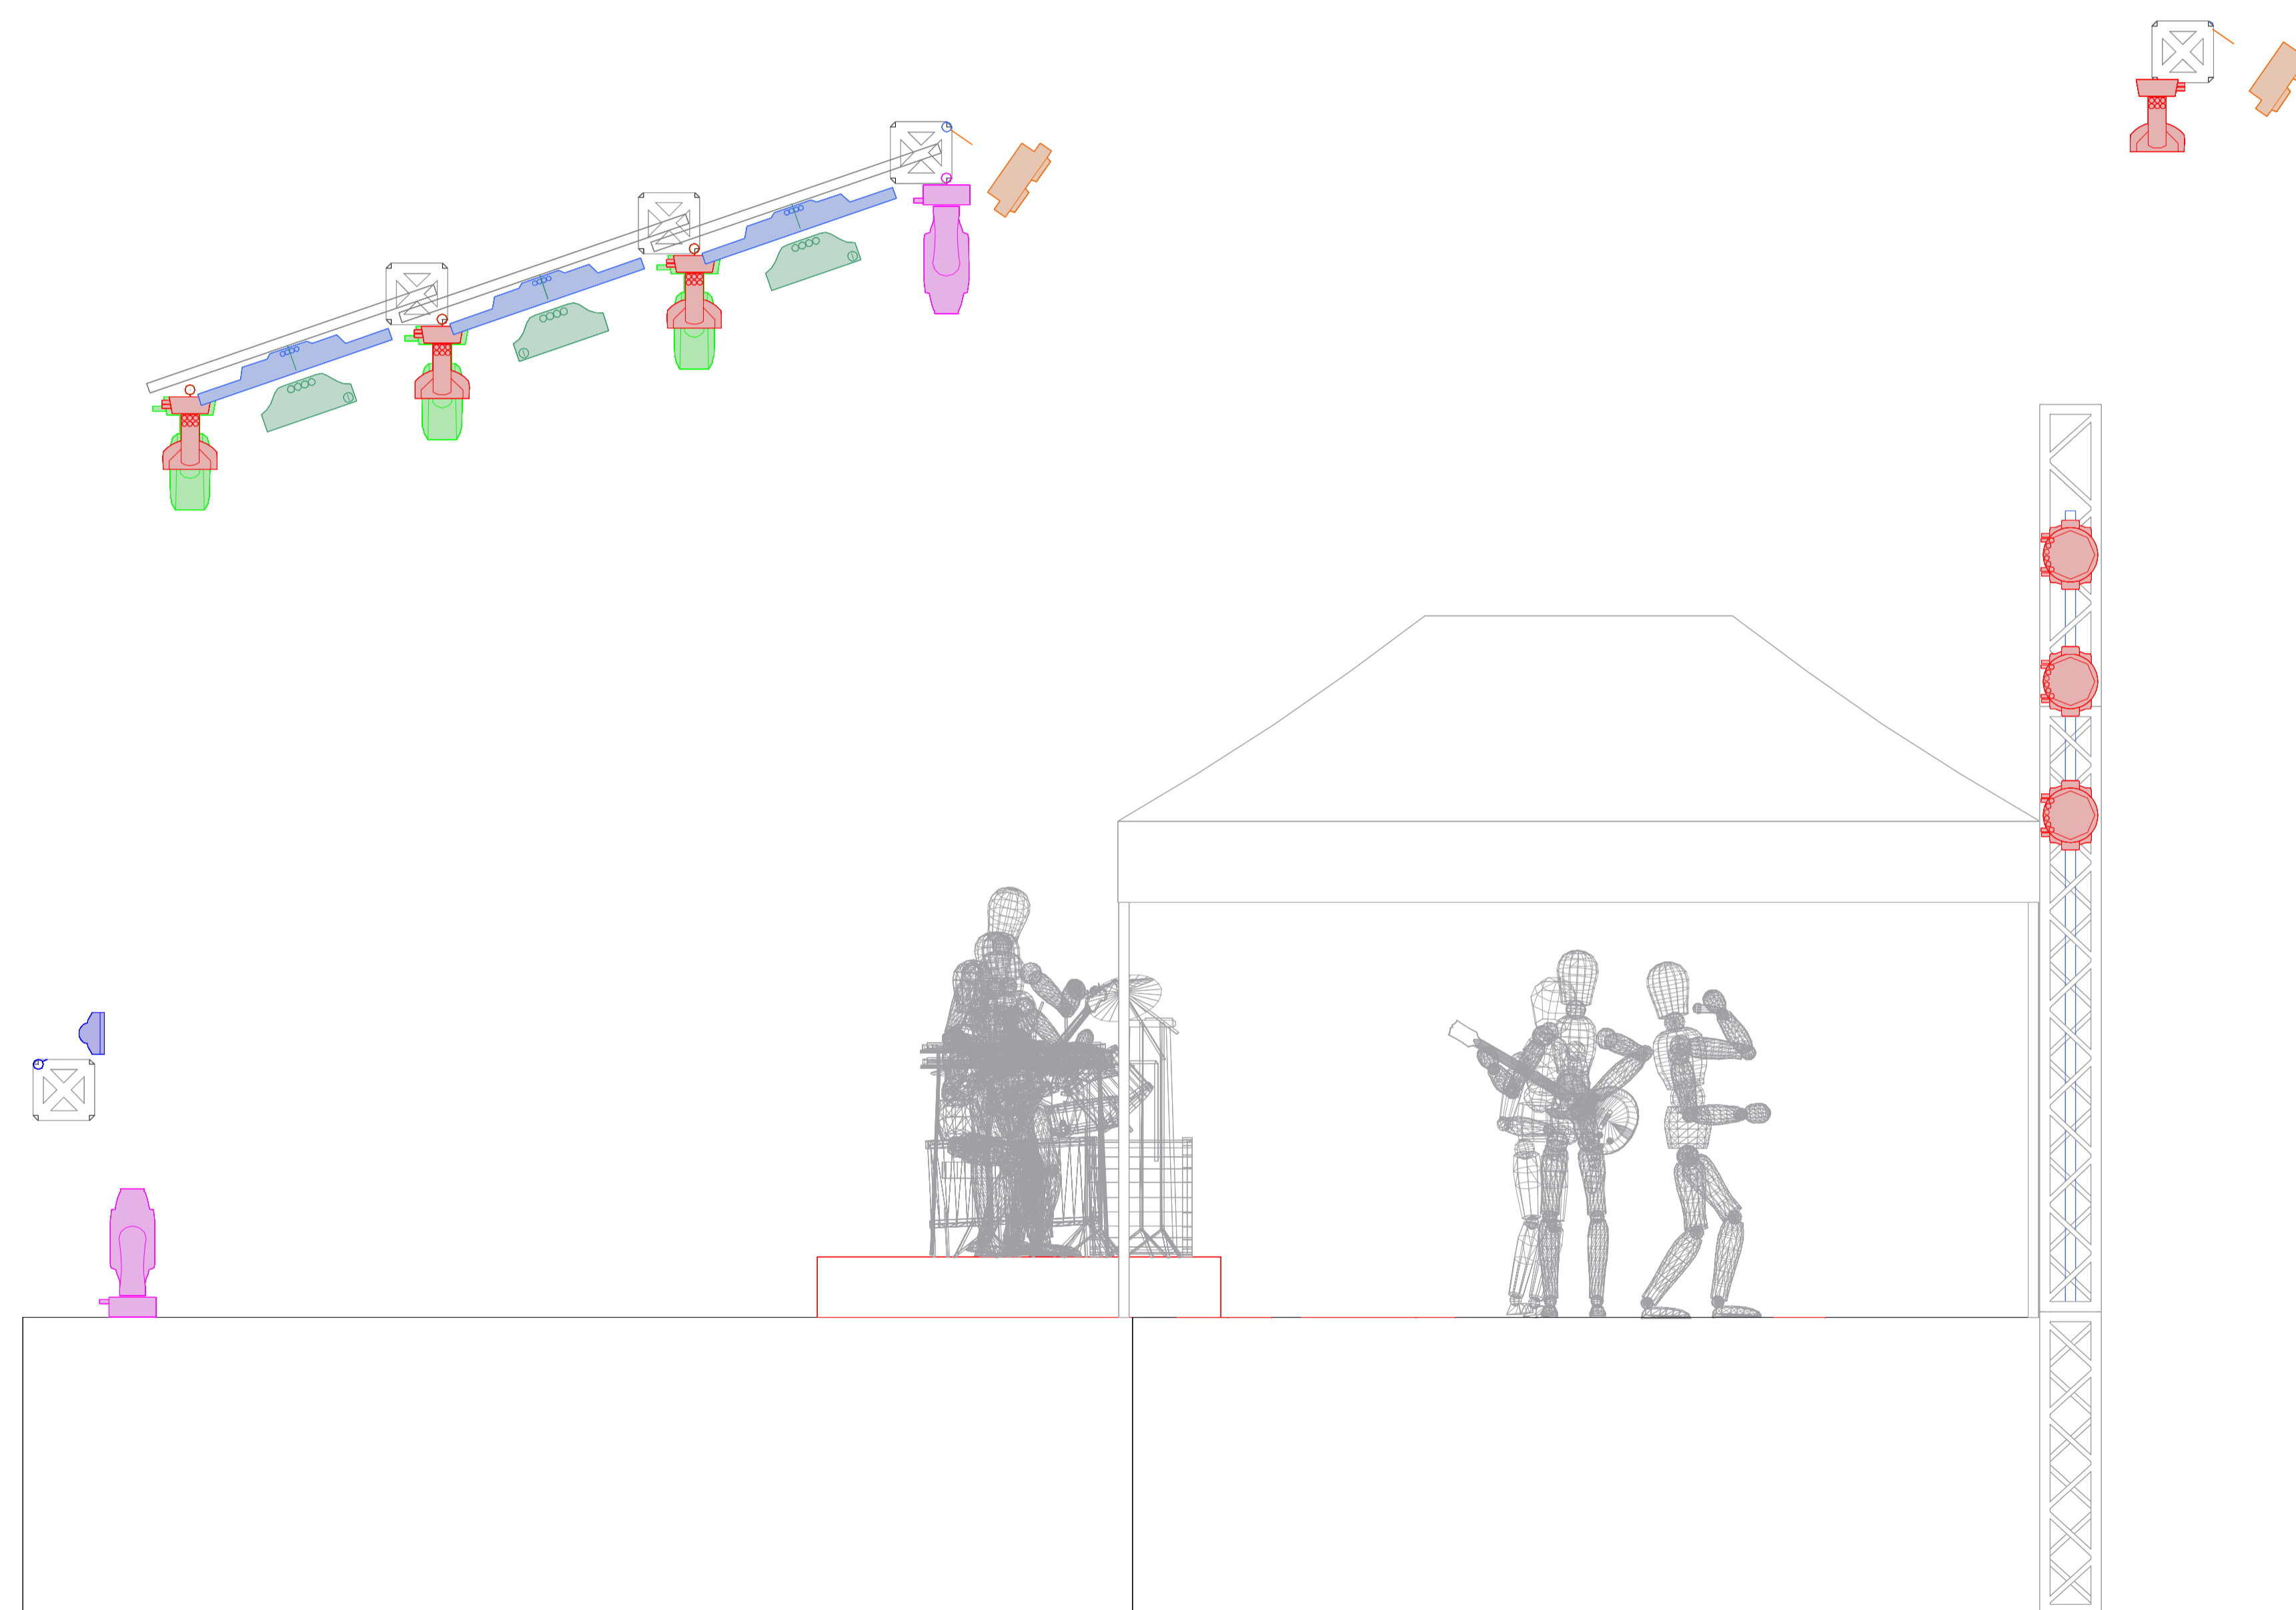



studio: Minska st 65/261; 03-828 Warsaw, Poland

www.gbd.com.pl

This drawing and its inherited concepts are the sole property of GREEN BEAM DESIGN. Therefore, neither it, nor any portion thereof, may be disclosed or reproduced in any manner without the express consent of said owner. Possession of this drawing does not constitute ownership. This illustration represents visual concept only. It does not imply structural suitability or fitness. Its creator takes no responsibility for its safe execution. These concepts are intended for this production only and may not be used for any other.

THIS DESIGN IS COPYRIGHT PROTECTED

LEGEND:

Symbol	Name	Count
	Follow Spot	1
	Robin Pointe	24
	MAC Quantum Profile	10
	Robin LEDWash 800	24
	CLF Ares	14
	Tambora Linear 100	12
	SunBlast 3000 FC	8
	Blinder 4-lite	10

EQUIPMENT SUPPLIER

REVISION INFO

REMARKS

PRODUCTION	Light Plot 2024		
	VENUE	CITY	SHOW DATE
DRAWING TITLE	ISO view		
ARTIST	Agnieszka Chylińska		
LIGHTING designer	Michał Parzych +48 662 240 734 mparzych@gbd.com.pl	DIRECTOR	REVISION:
		PRINT	A1
SET designer		SCALE	No Scale
		REVISION DATE	09.11.2023
DRAWN BY	Michał Parzych	PAGE	4 of 4

